


Propose Building -40x64', 160 piglets

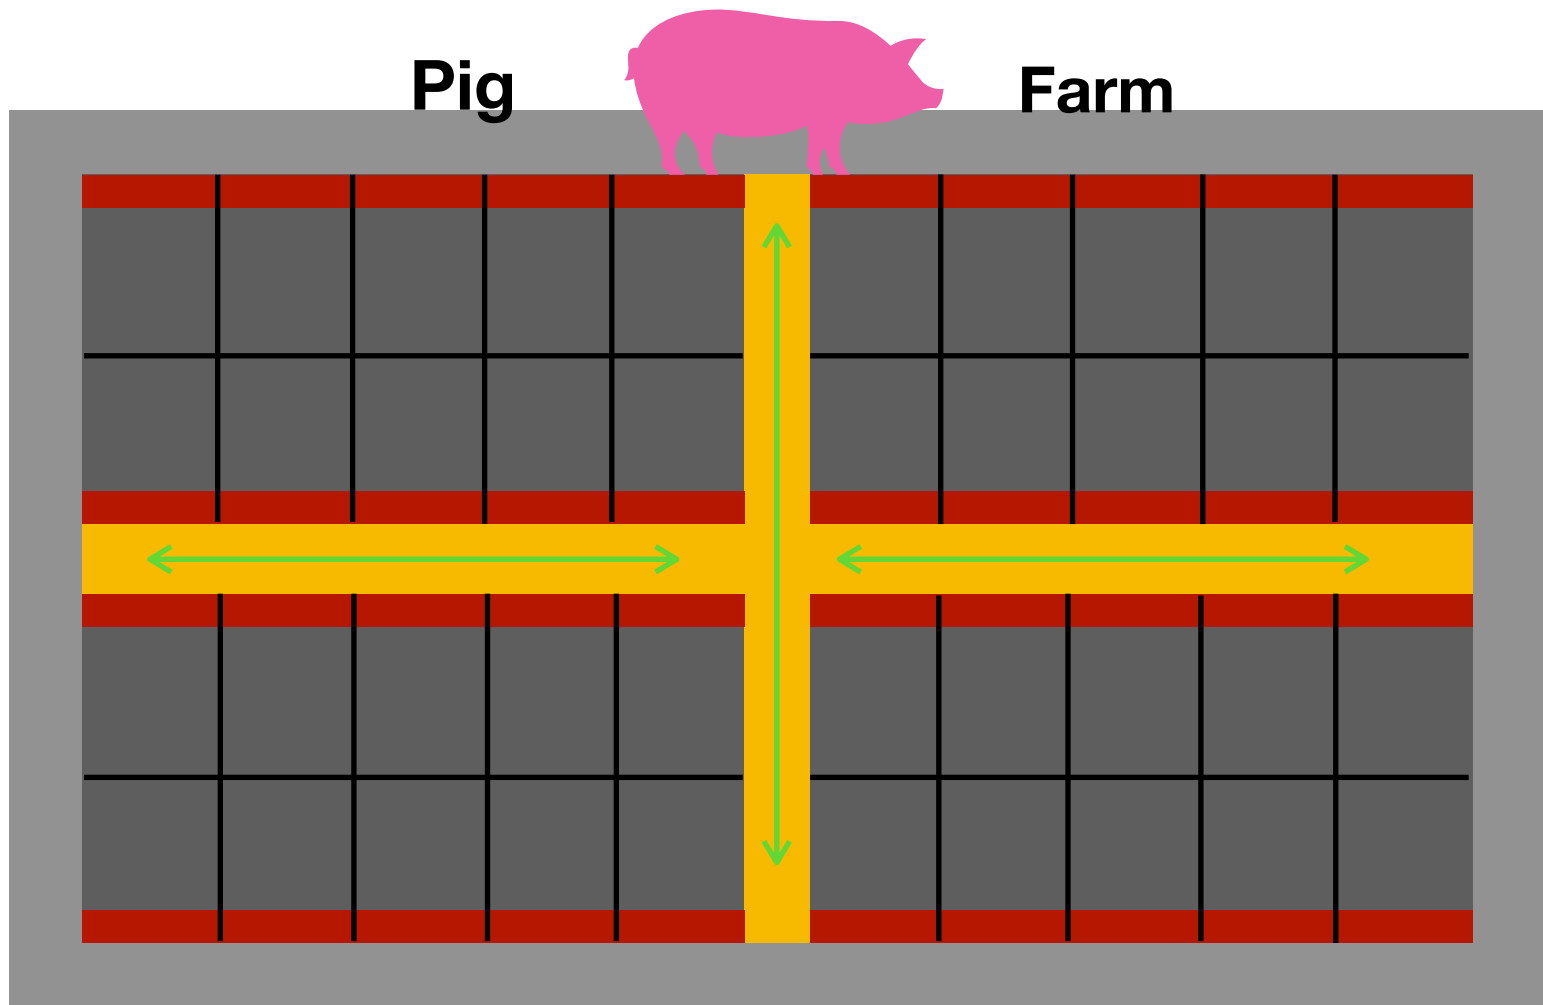

(Asen) Red - Vok Chaw Kuang, a zau lam fit 1'

(Aeng) Yellow - Kal Kawng, a zau lam fit 4'

(Adum) Black block - Vok note 4 zel awm theihna pindan, a zau lam fit 6'x8'